


**TRANSIT NEW ZEALAND REQUIREMENTS**  
**ROAD CONDITIONS REQUIRED FOR 30-50 VEHICLE MOVEMENTS PER DAY ONTO STATE HIGHWAYS**

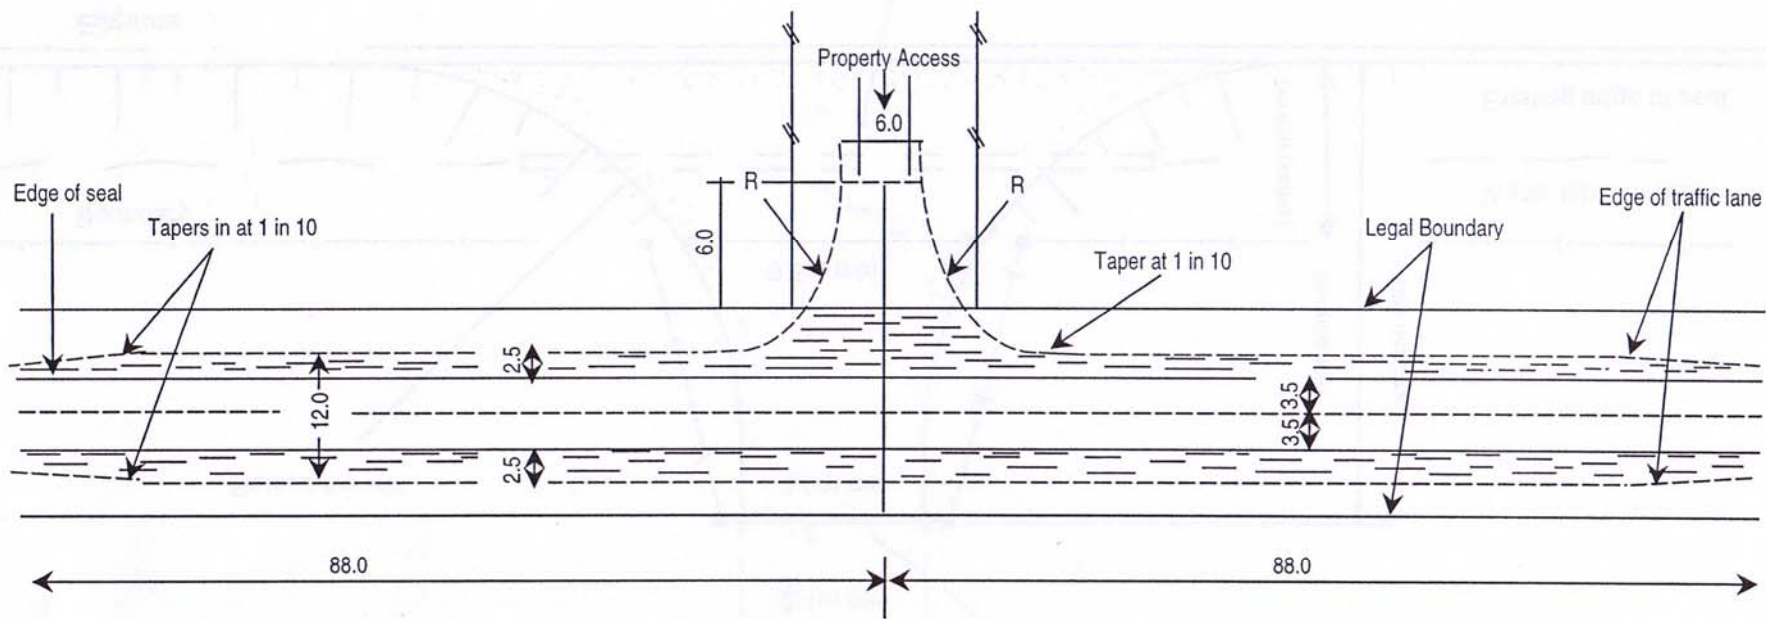

Note: Radius Differences R = 9.0m light vehicles  
R = 15.0m heavy vehicles

NOTE : All dimensions in metres  
DIAGRAM NOT TO SCALE

Seal widening and access sealing (no parking area)

